
LGI Designs



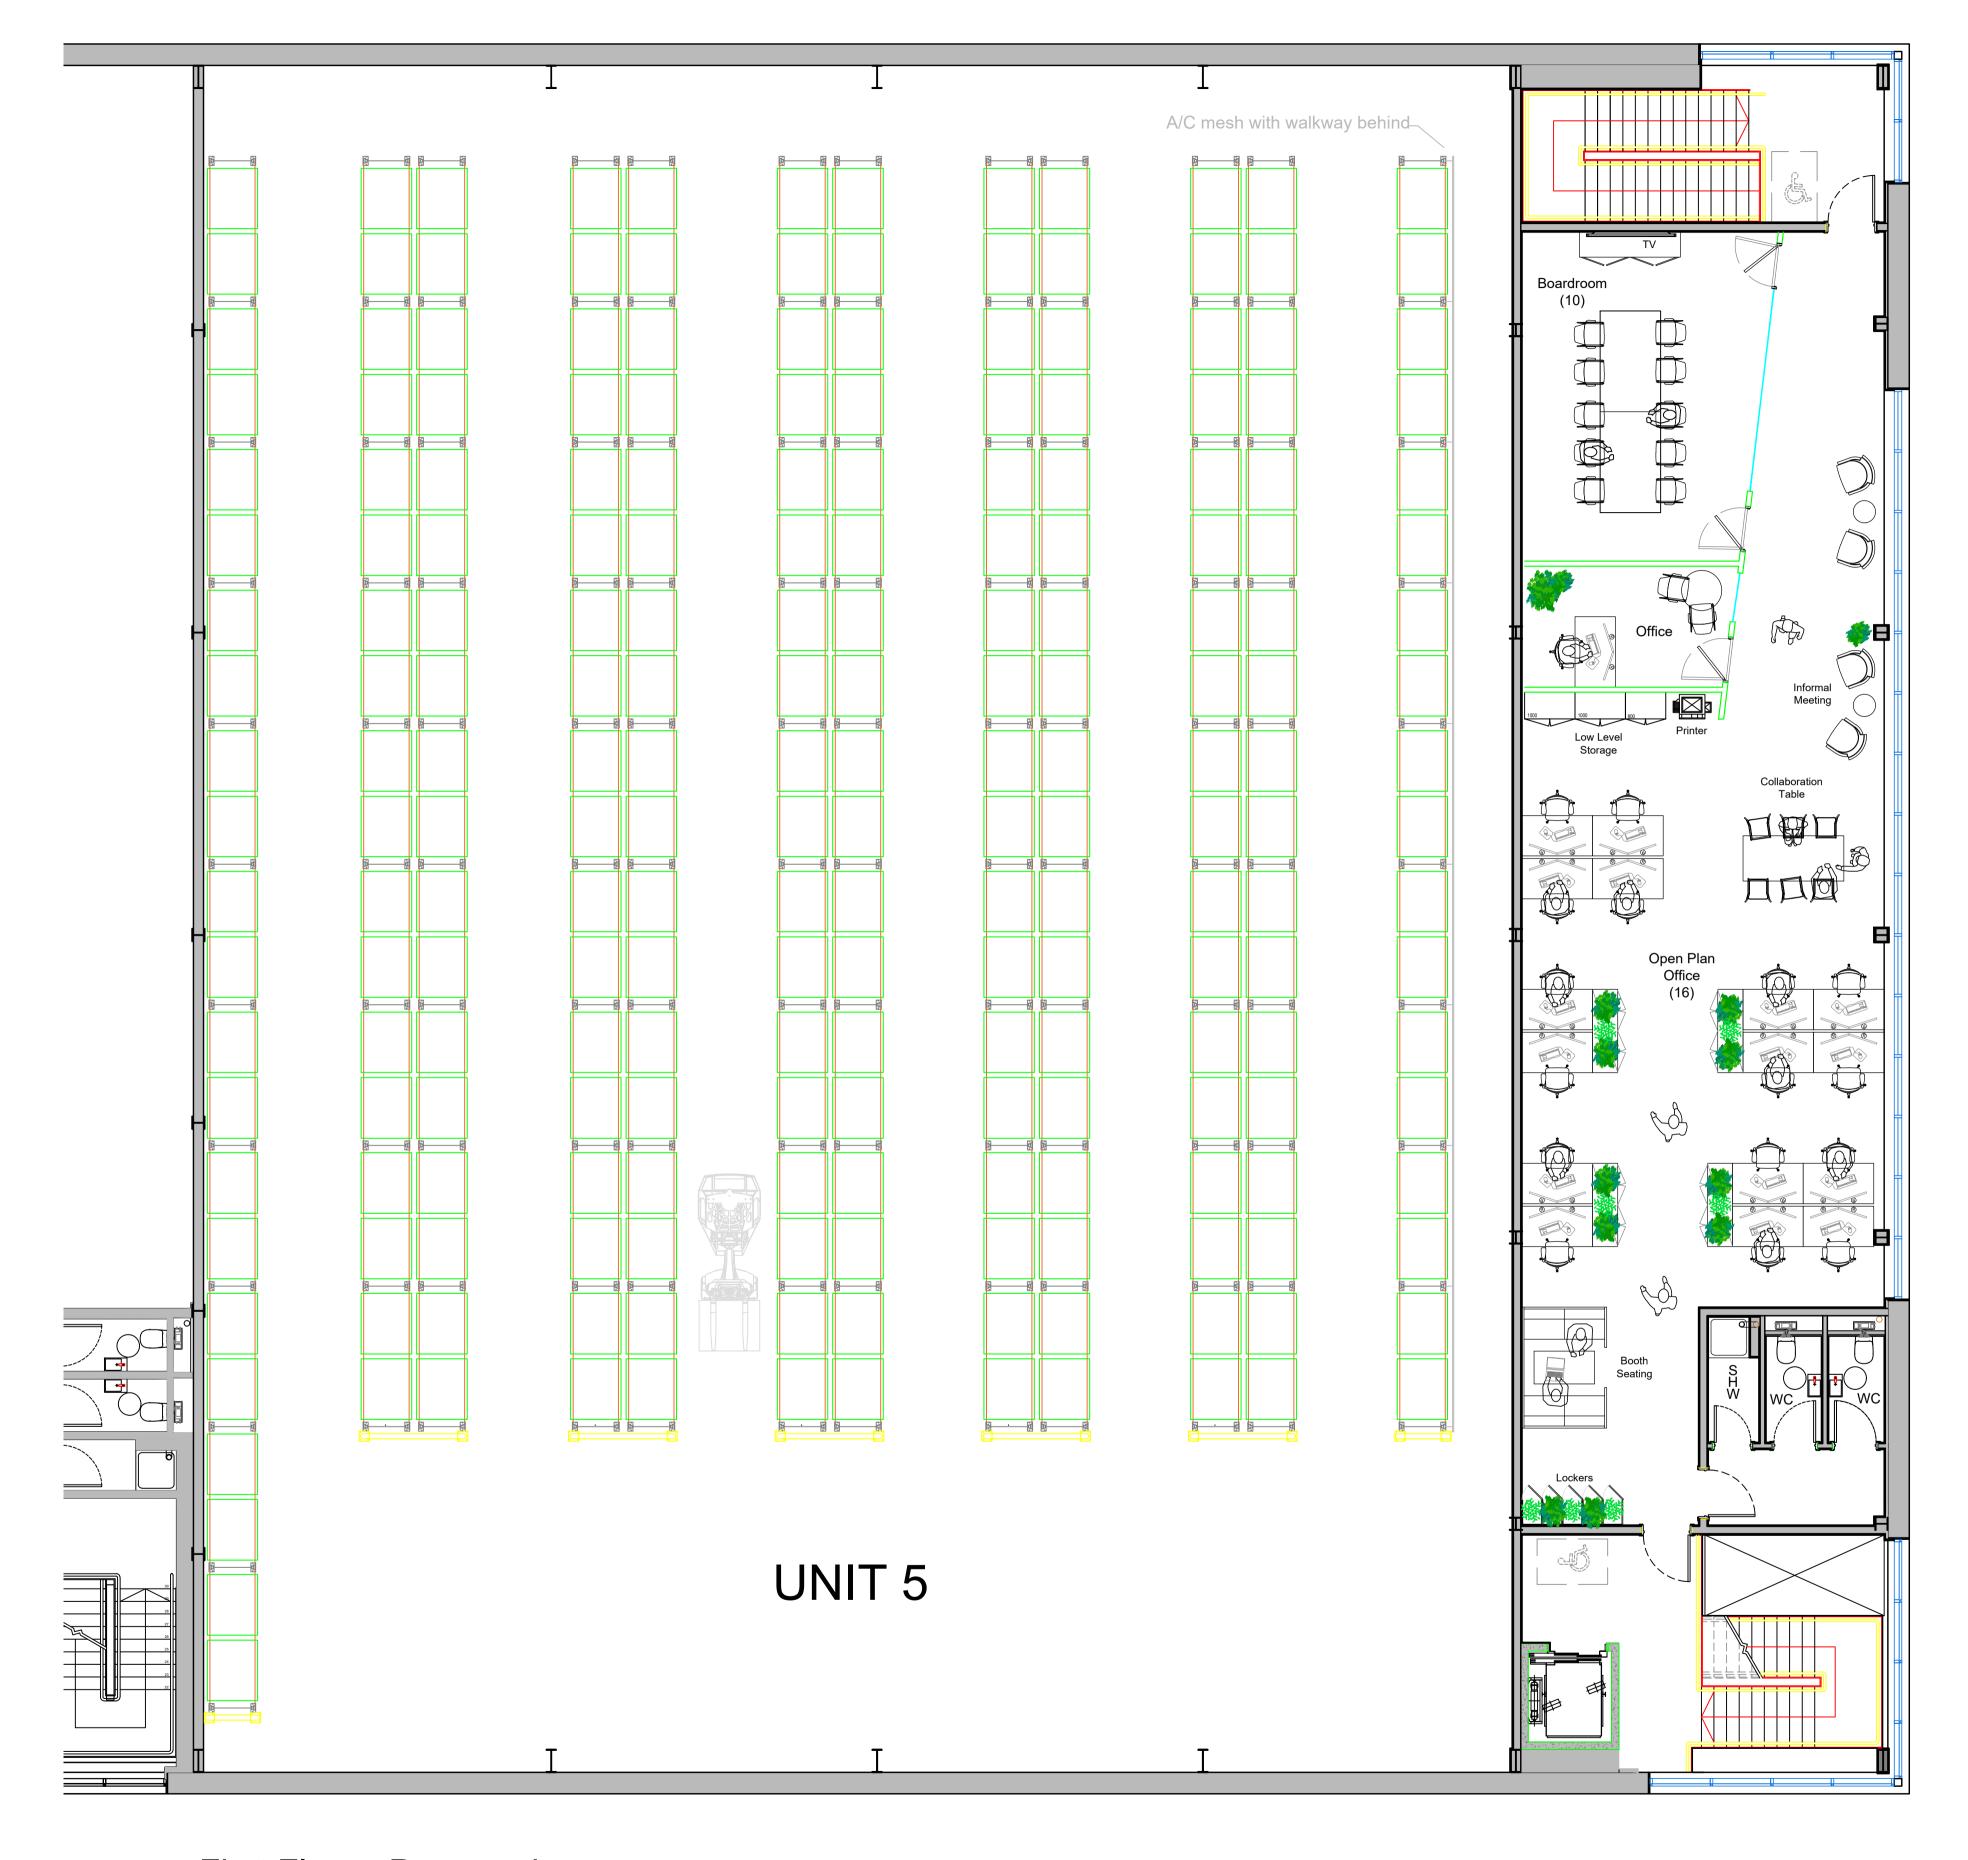

First Floor - Proposed Unit 5

В	Unit no. amended	EP		16/07/25	
Α	First Issue	CRS		18	/06/25
Rev.	Description	Drawn	Checked		Date
Clions	t & Brainet:				

Unit 5 Forest Road Estate

Floor & Drawing:

First Floor General Arrangement

P0000 -01 -GA - B

Project Number Floor Level Drawing Code Revision

Drawing Status:

CONCEPT APPROVAL CONSTRUCTION AS BUIL

Site Address:

Feltham

Middlesex

TW13 7ES

Produced By:

CRS

Creation Date:

18/06/25

Scale:

1:75 @ A1

LGI Designs

3 West Mills Yard Kennet Road, Newbury Berkshire RG14 5LP +44 (0)118 995 2068 hello@lgidesignconsultancy.com www.lgidesignconsultancy.com

Drawing Notes: Figured dimensions only are to be taken from this drawing - DO NOT SCALE. Contractors must verify all dimensions prior to construction and any discrepancies are to be reported Design © LGI Designs Ltd