
LGI Designs

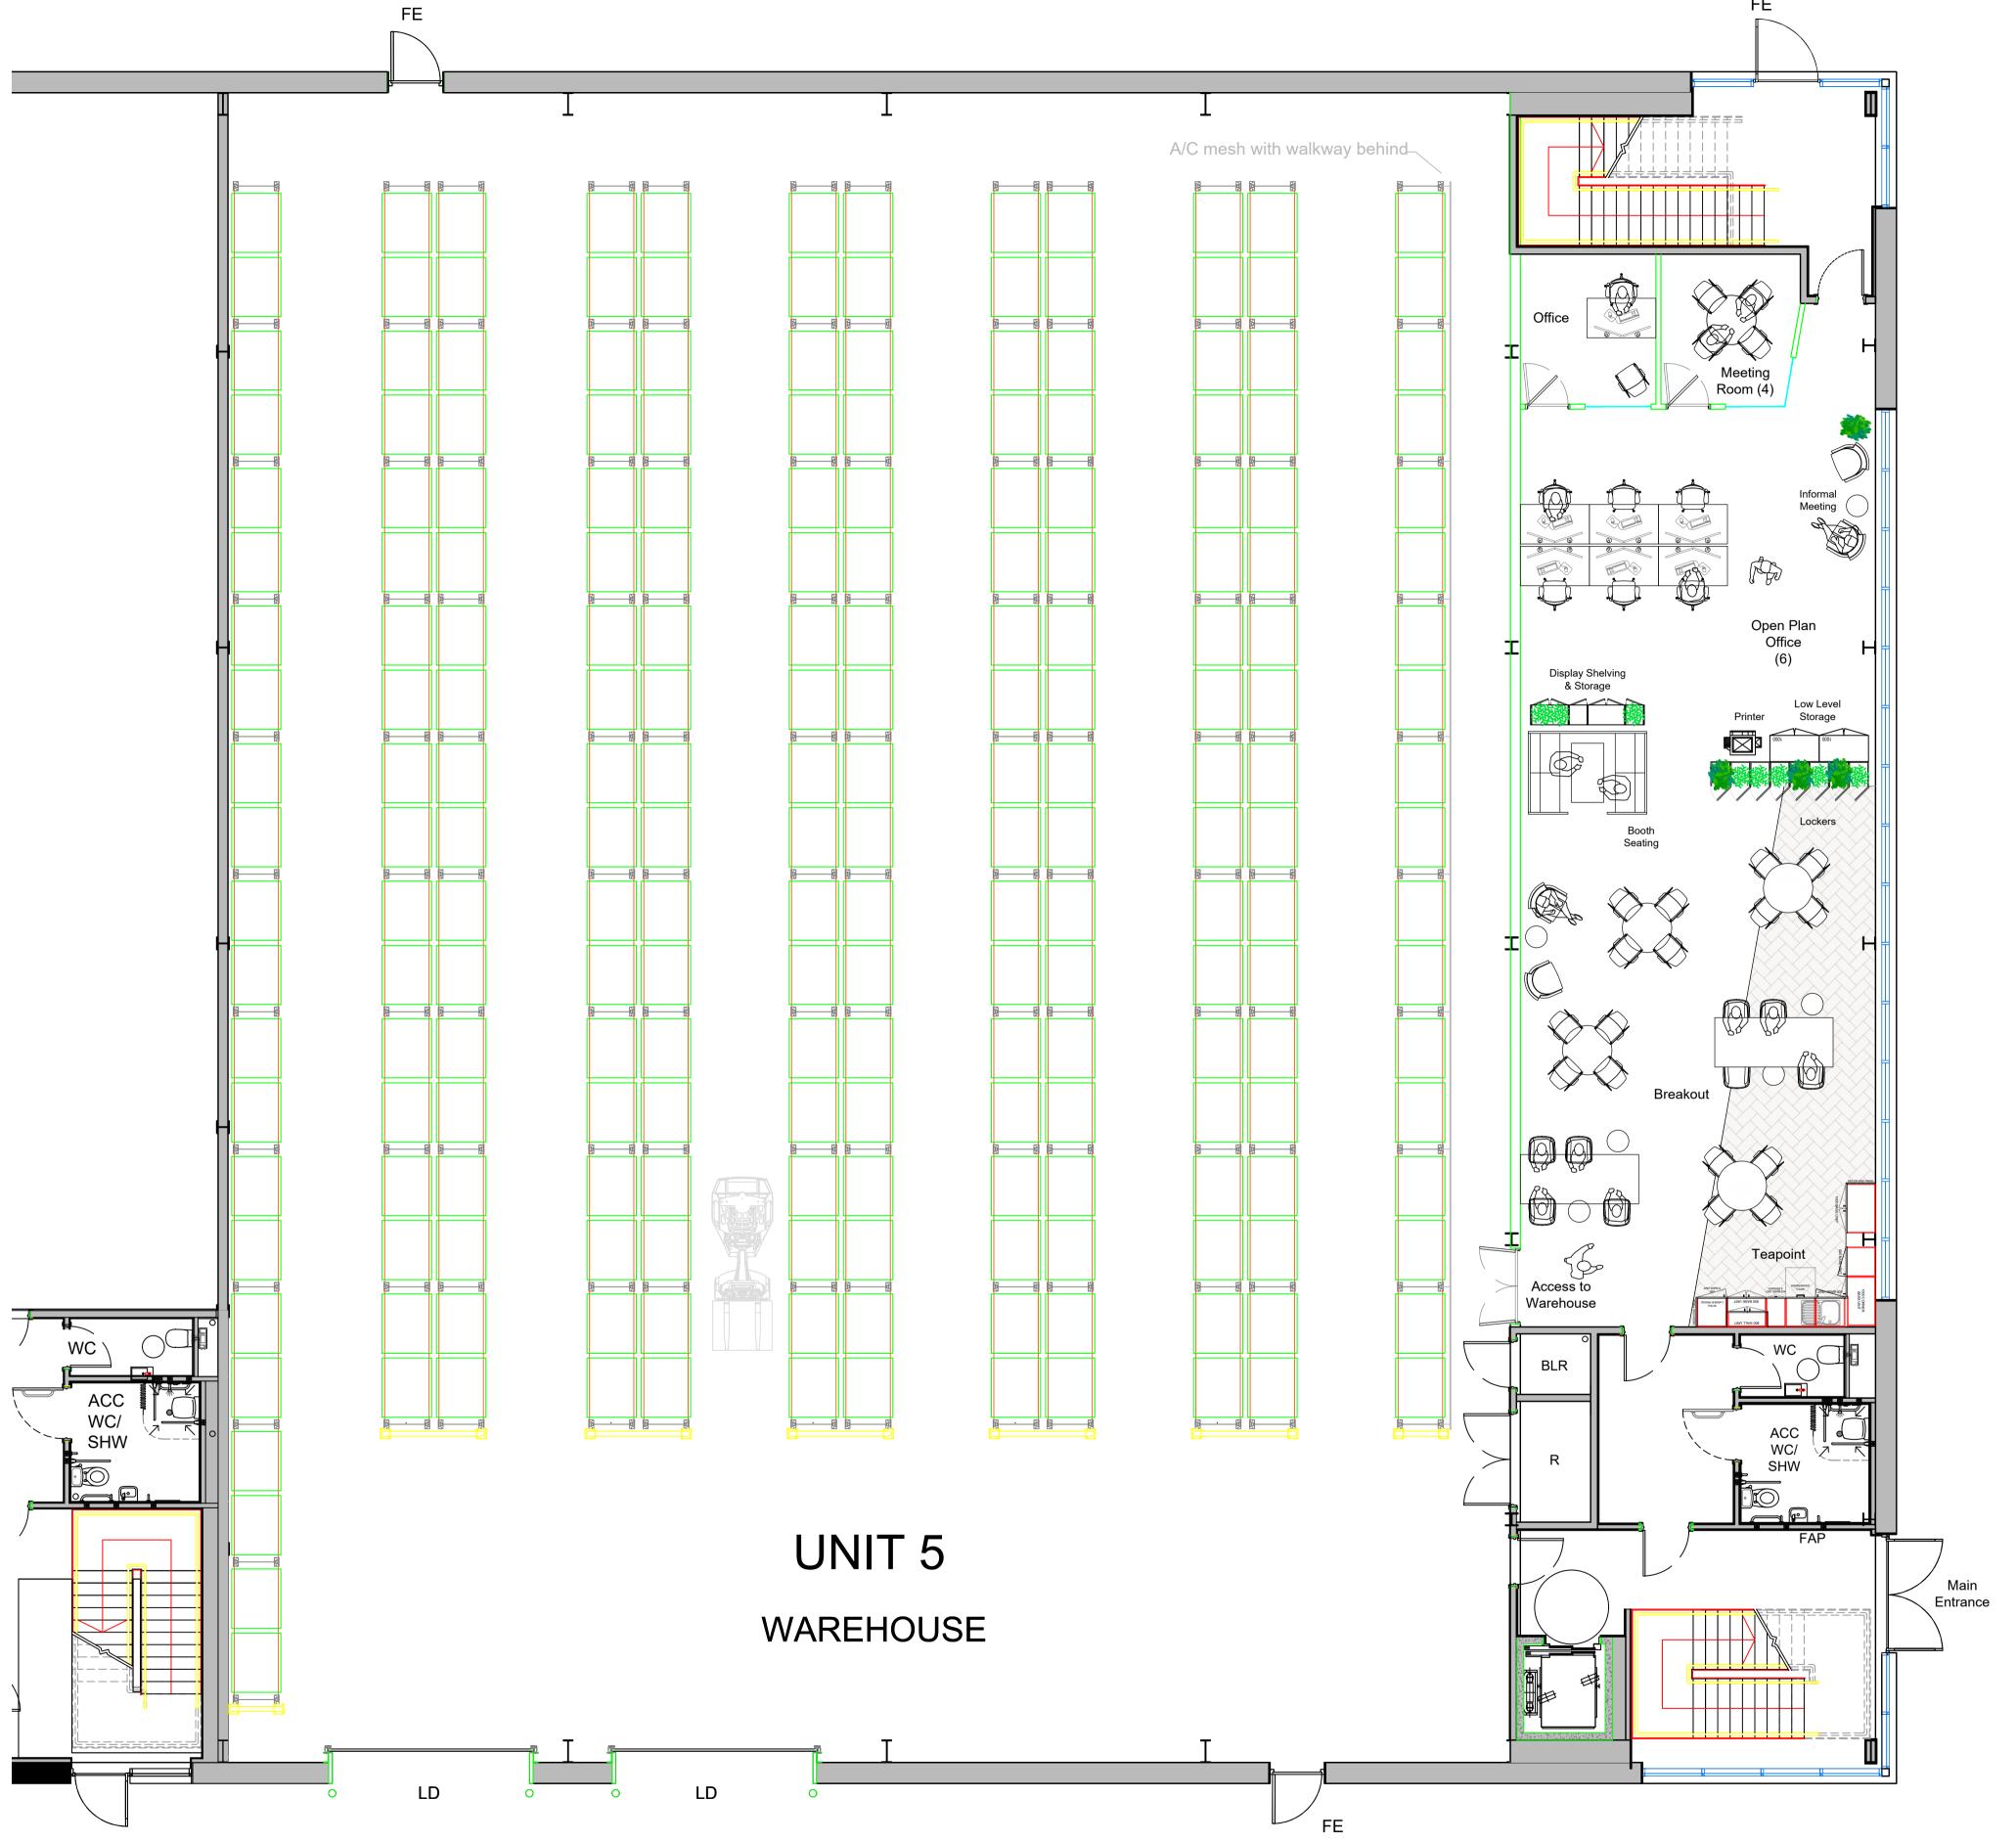

Ground Floor - Proposed Unit 5



В	Unit no. amended	EP		16	/07/25
Α	First Issue	CRS		18	/06/25
Rev.	Description	Drawn	Checked		Date
Clions	2 Project:				

## Unit 5 Forest Road Estate

Ground Floor
General Arrangement

Drawing Number:

P0000 − 00 − GA − B

Project Number Floor Level Drawing Code Revision

CONCEPT CONCEPT - APPROVAL - CONSTRUCTION - AS BUILT

Site Address:

Feltham

Middlesex

TW13 7ES

Produced By:

CRS

Creation Date:

18/06/25

Scale:

1:75 @ A1

## LGI Designs

3 West Mills Yard Kennet Road, Newbury Berkshire RG14 5LP +44 (0)118 995 2068 hello@lgidesignconsultancy.com www.lgidesignconsultancy.com

Drawing Notes: Figured dimensions only are to be taken from this drawing - DO NOT SCALE. Contractors must verify all dimensions prior to construction and any discrepancies are to be reported Design © LGI Designs Ltd